



**BASEMENT PLAN**

SCALE 3/32" = 1'-0"

MAIN FLOOR PLAN

SCALE 3/32" = 1'

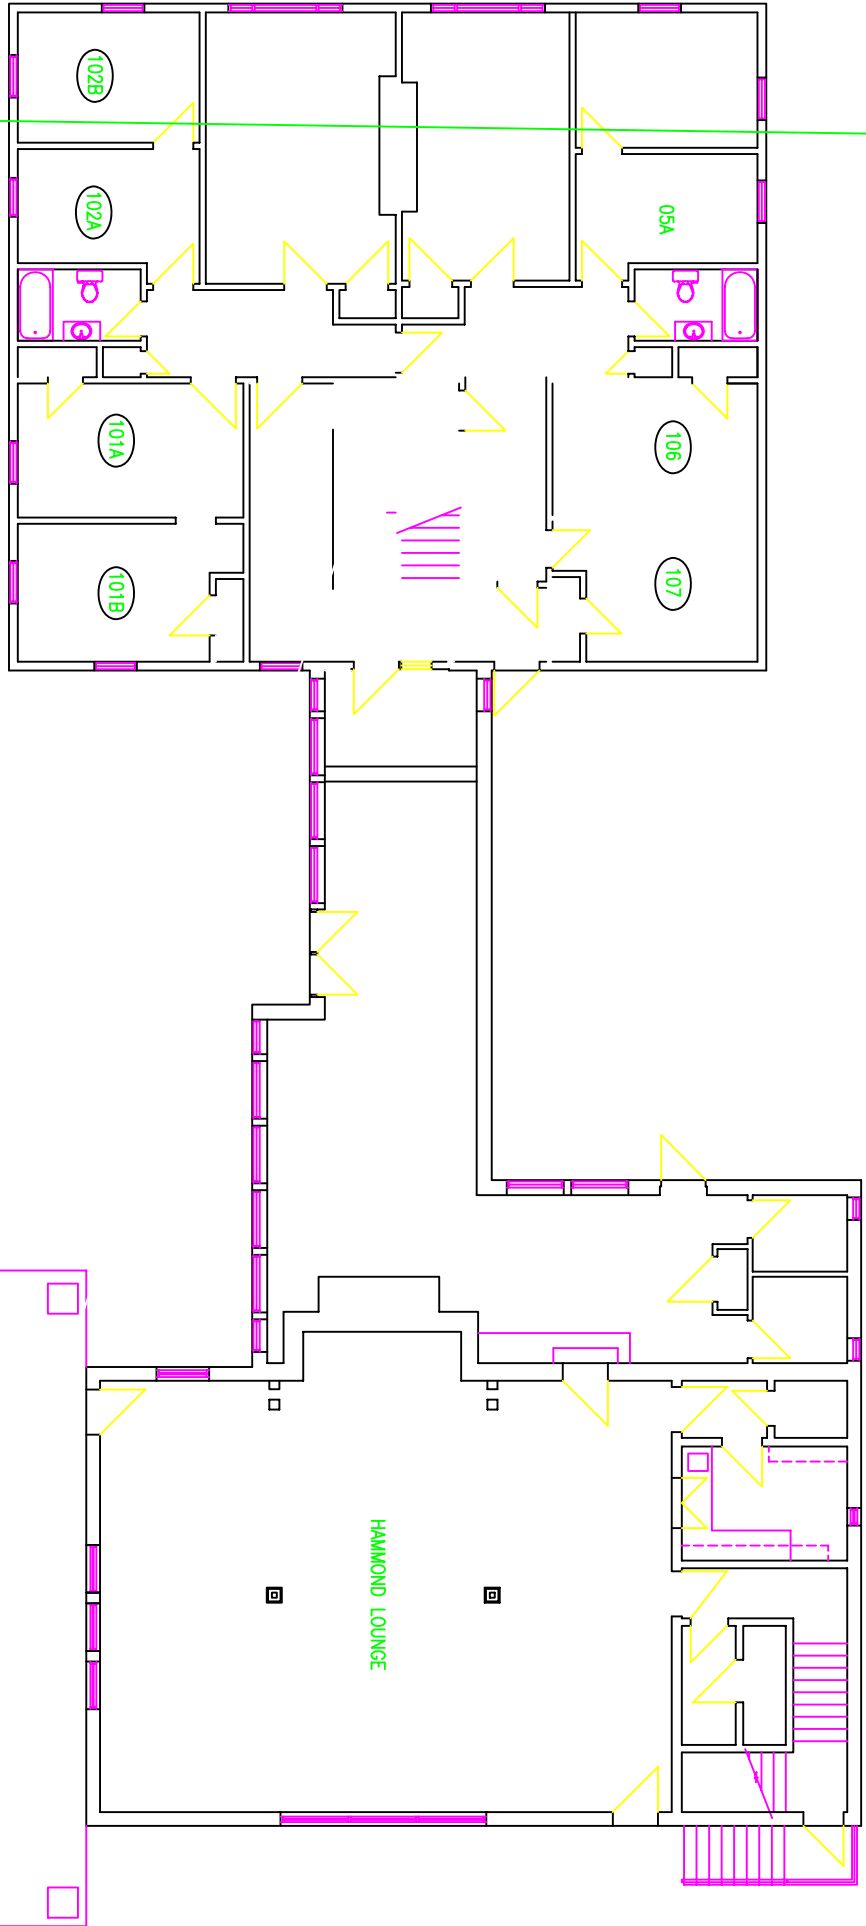

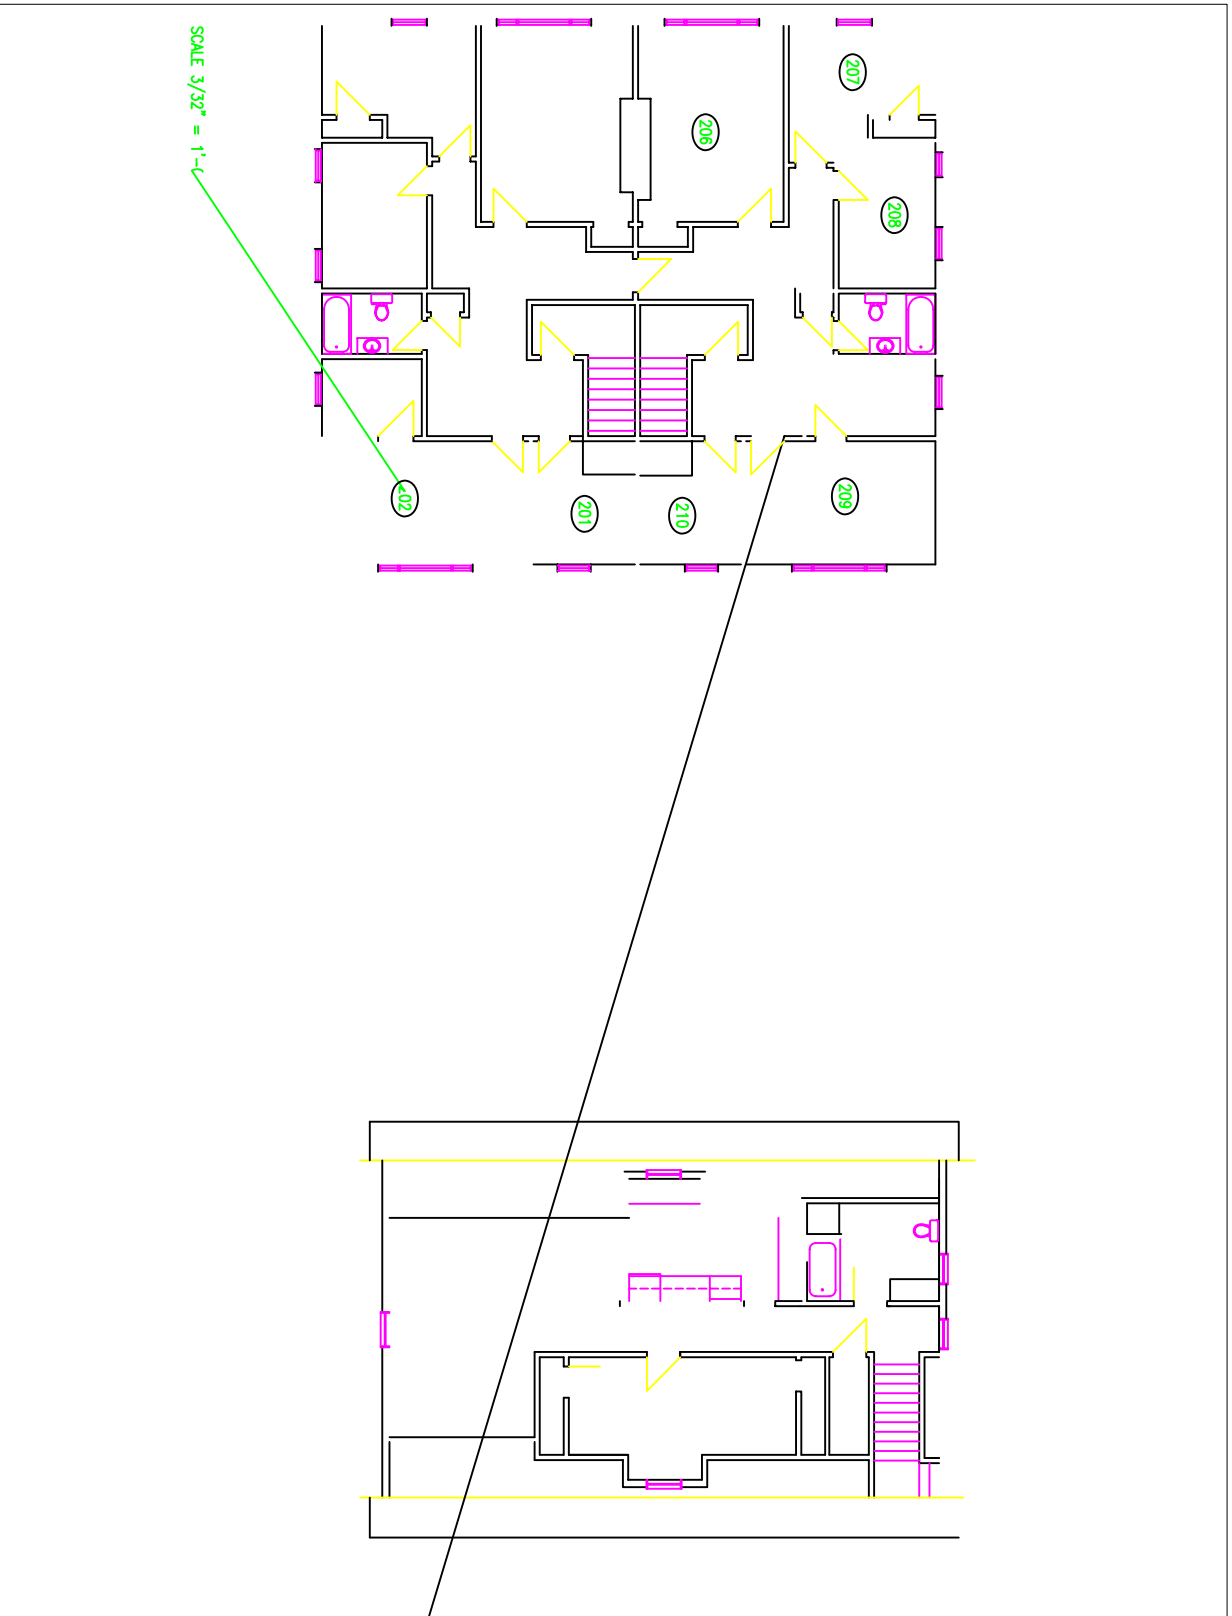

SCALE 3/32" = 1'-1"